



EXISTING & PROPOSED BUILDING PLAN OF
COMMERCIAL COLONY (LICENCE No. 54
OF 2009 DATED 28.08.2009) FOR AERENS
GOLDSOUK PROJECT (HISAR) PVT. LTD.
SITUATED AT SECTOR - 25, HISAR.


SCALE :- 1 CM = 200 CM DRG. No :- 8.

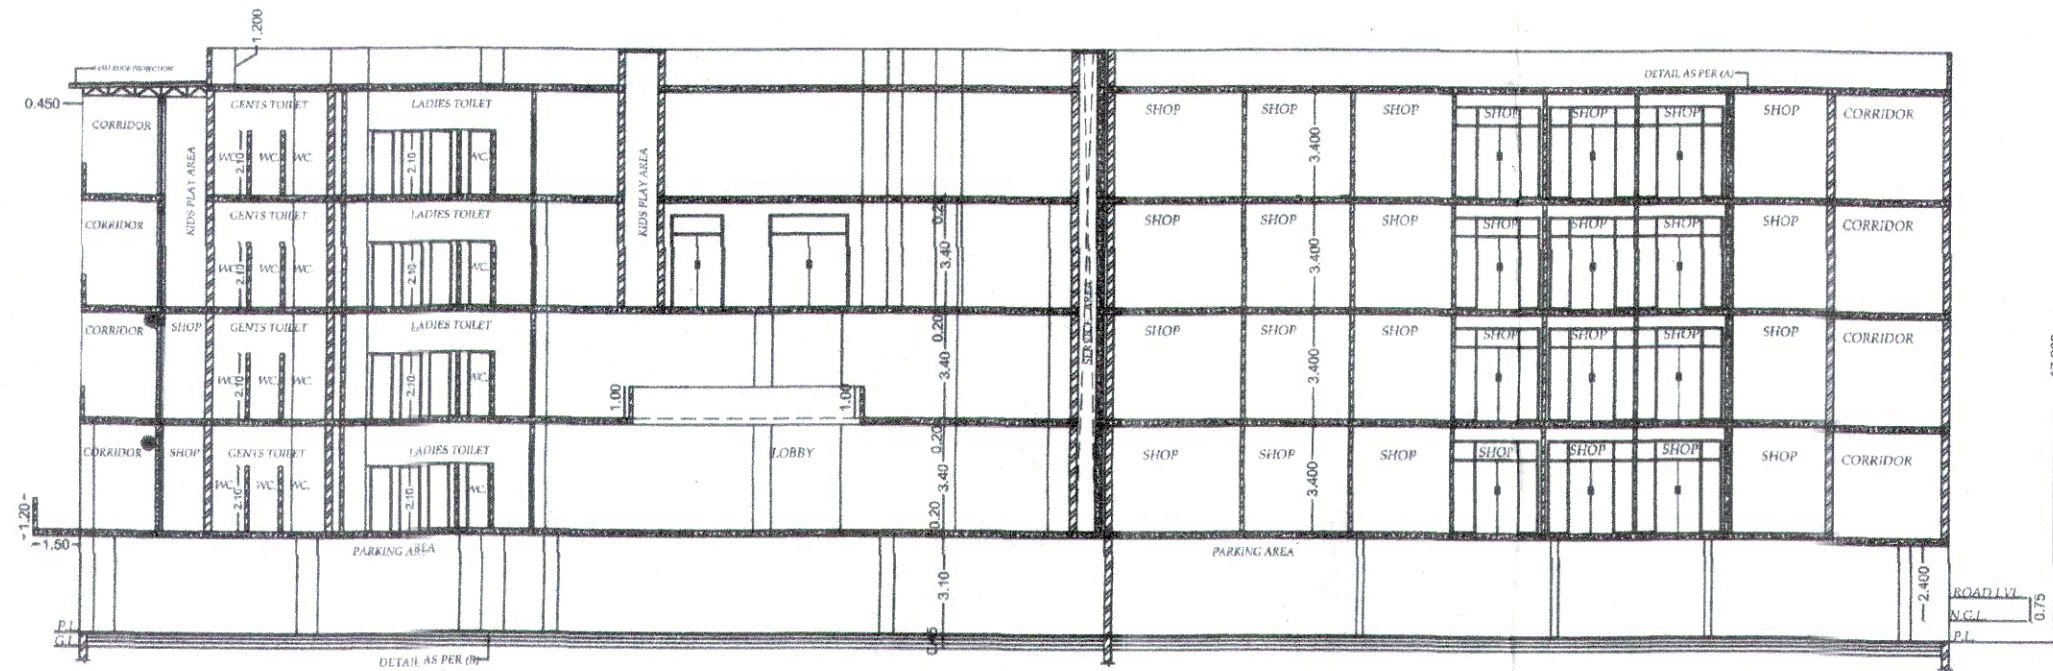

SECTION ON B-B

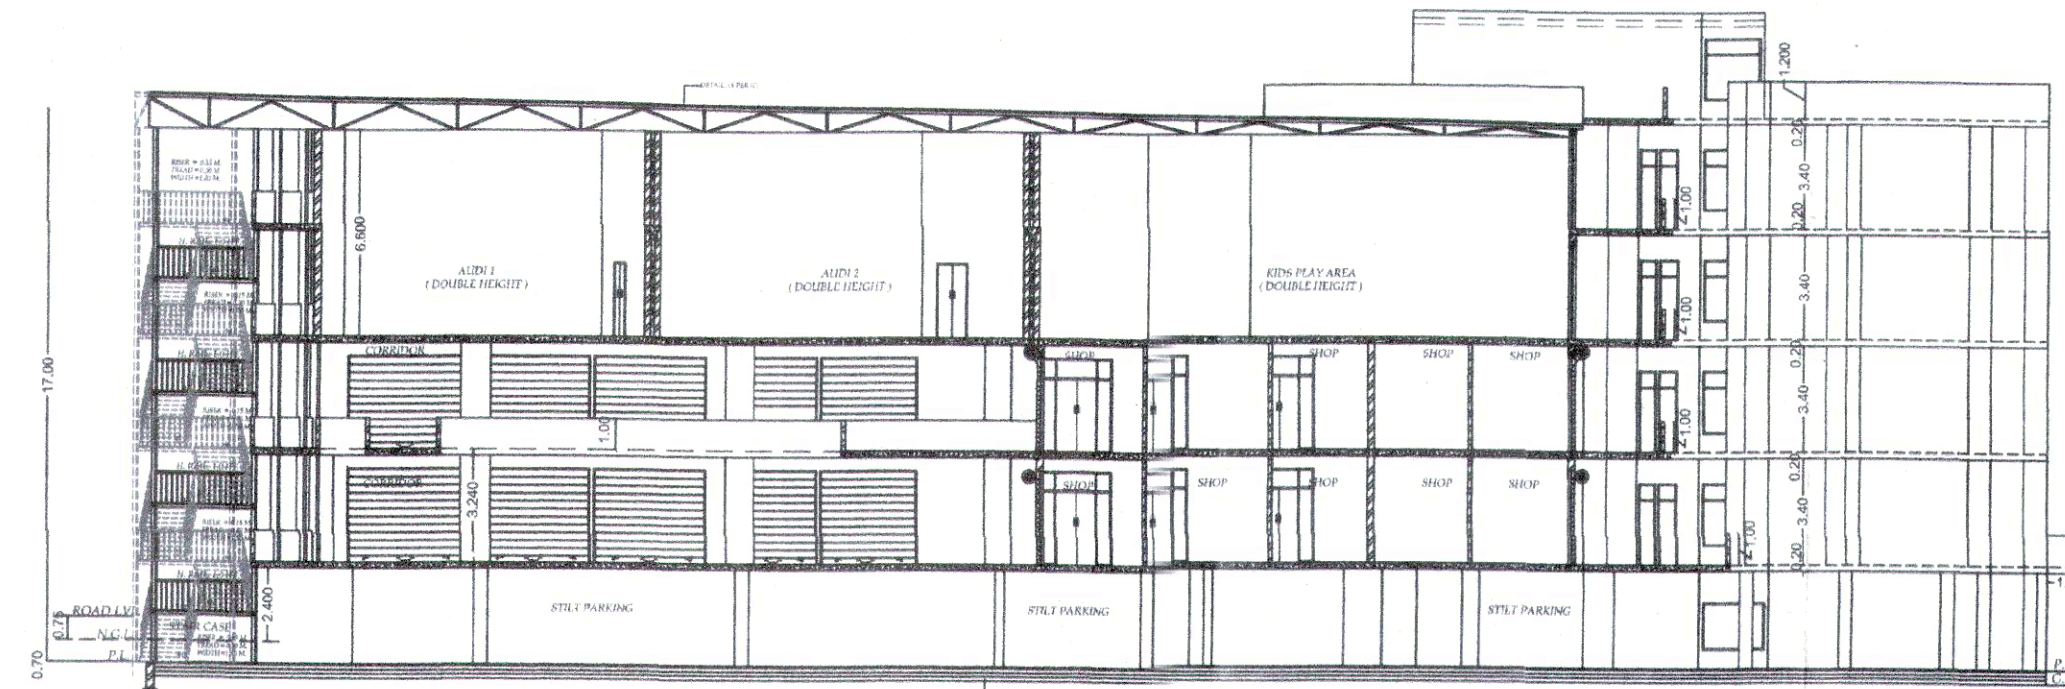

SECTION ON A-A

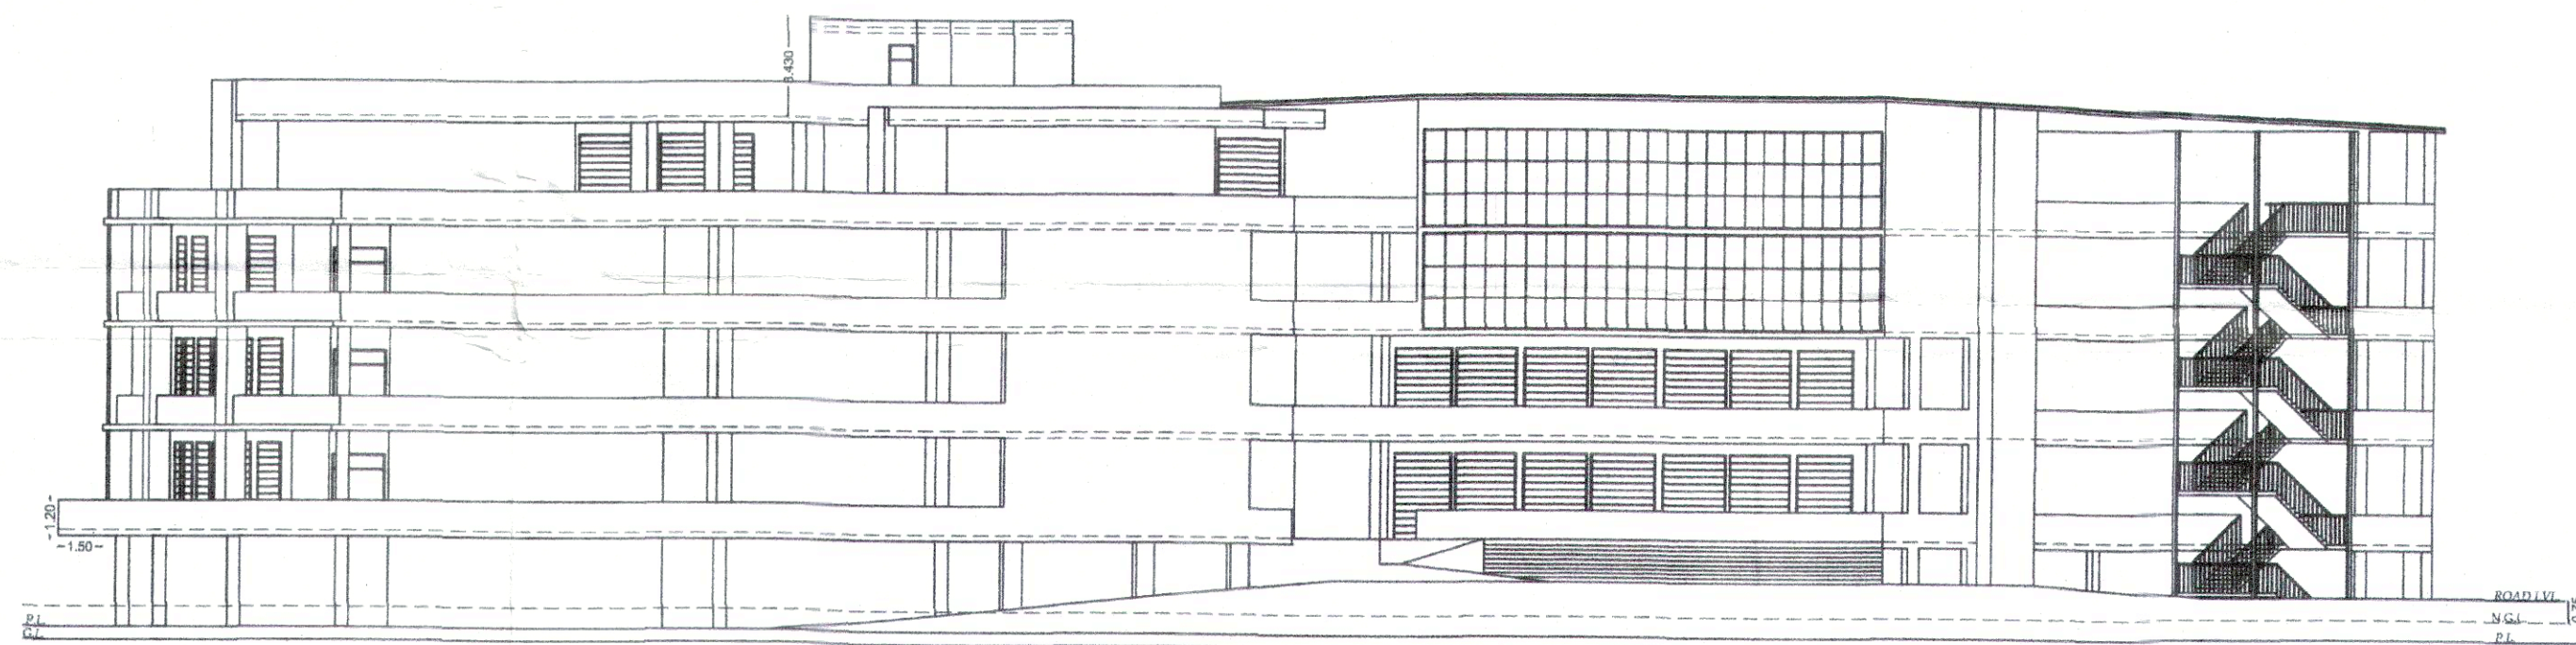

FRONT ELEVATION



REAR ELEVATION

- (A) 0.10MT. TH. R.C.C. SLAB
2COATS OF HOT BITL
0.07MT. MUD IN SLOPE
0.03MT. TILE FLOORING
- (B) 0.03 TH. FLOOR FINISHING
0.07 TH. C.CON. 1:2:4
0.115 TH. C.CON. 1:8:16
& SAND FILLING
- (C) 0.03MT. FLOOR FINISHING
0.10MT. TH. R.C.C. SLAB
0.10MT. H. CONC.
& BRICK BALLAST
- (D) GALVALUME SHEET COVERING
STEEL TRUSS ROOF
SLOPE 1:40

This is a "PROVISIONAL BUILDING PLAN" approved only for the purpose of inviting objections from the general public.

CTP (HISAR) cum-chairman
BPAAC
STP (HISAR) Member
STP (HISAR) Member
ATP (HISAR) Member
DTP (HISAR) Member
ATP (HISAR) Member

Parveen Kumar J.D.

TO BE READ WITH THIS OFFICE
MEMO NO.:
DATED:

APPLICANT SIGN.

For Aarens Gold Souk Project (Hisar) Pvt. Ltd.
[Signature]
Authorized Signatory

ENGINEER

[Signature]
BINAYAK SWAMI
Structural Engineer
Shop No. 2, Sector-14, GGN (HR.)
T.D. ANJIA
M.E. STRUCTURES
CHARTERED ENGINEER (F-1094277)
CTP REGT NO. T350A
9810076111 9810076111
Email: tdanija@freesat.com
480 HEVVO APARTMENTS SEC-56 GGN-122011

ARCHITECT

[Signature]