

EXISTING & PROPOSED BUILDING PLAN OF  
COMMERCIAL COLONY ( LICENCE No. 54  
OF 2009 DATED 28.08.2009) FOR AERENS  
GOLDSOUK PROJECT (HISAR) PVT. LTD.  
SITUATED AT SECTOR - 25, HISAR.

SCALE :- 1 CM = 200 CM

DRG. No. - 9.

INDEX :-


EXISTING AREA SHOWN AS = 

PROPOSED AREA SHOWN AS = 


This is a "PROVISIONAL BUILDING PLAN" approved only for the purpose of inviting objections from the general public.

TO BE READ WITH THIS OFFICE  
MEMO NO.:  
DATED :


CTP (HR) cum-Chairman BPAC  
Member BPAC  
Secretary BPAC  
JE  
SD  
PA  
ATP  
UPT (HQ)  
ATP (HQ)  
Parveen Kumar J.D.

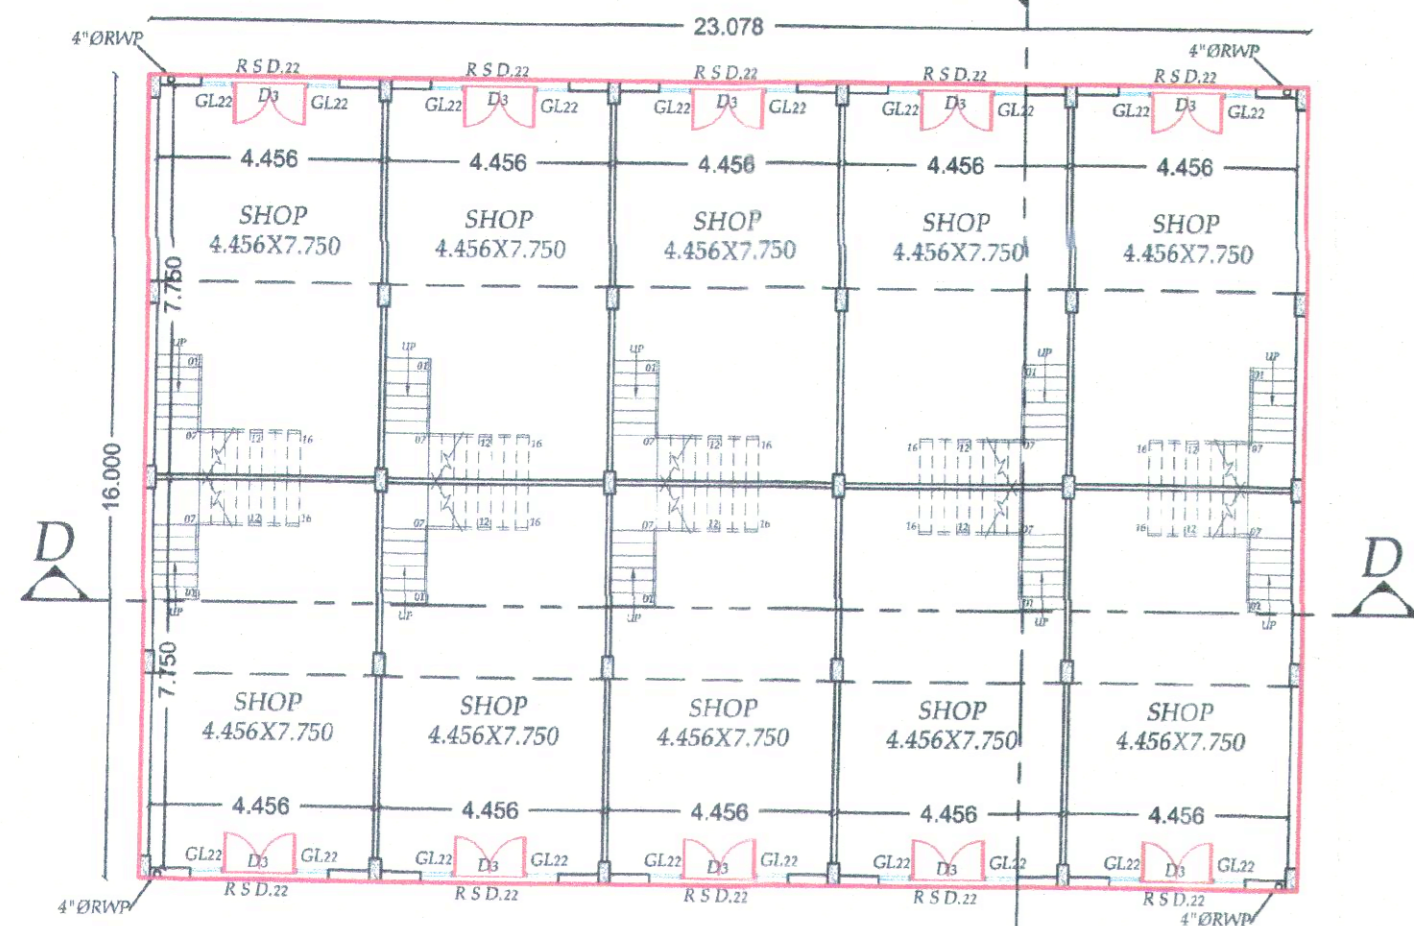


BLOCK-A  
GROUND FLOOR PLAN

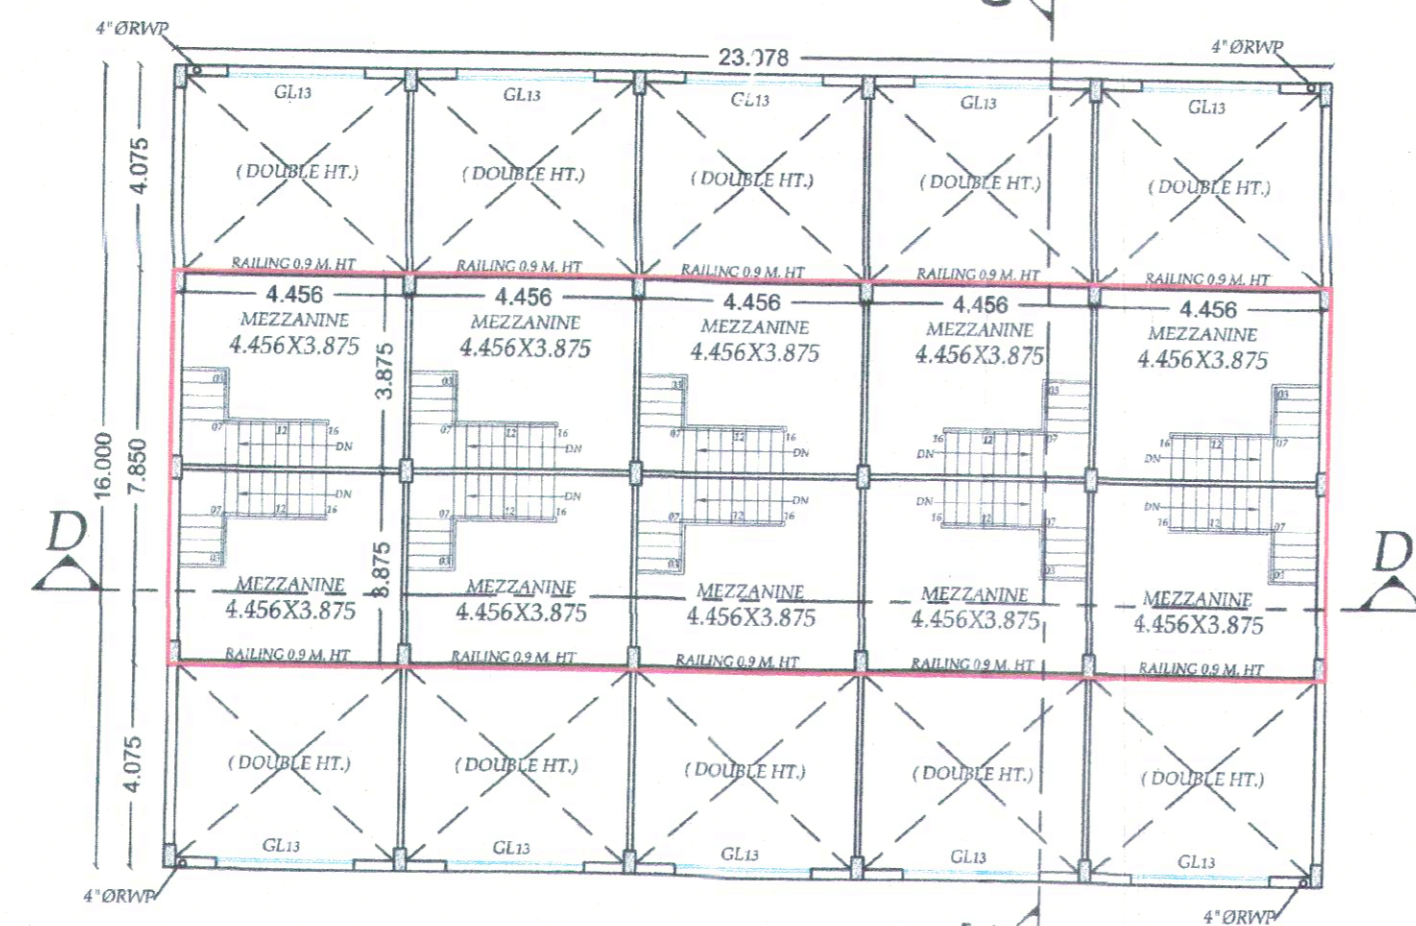

BLOCK-A  
MEZZANINE FLOOR PLAN

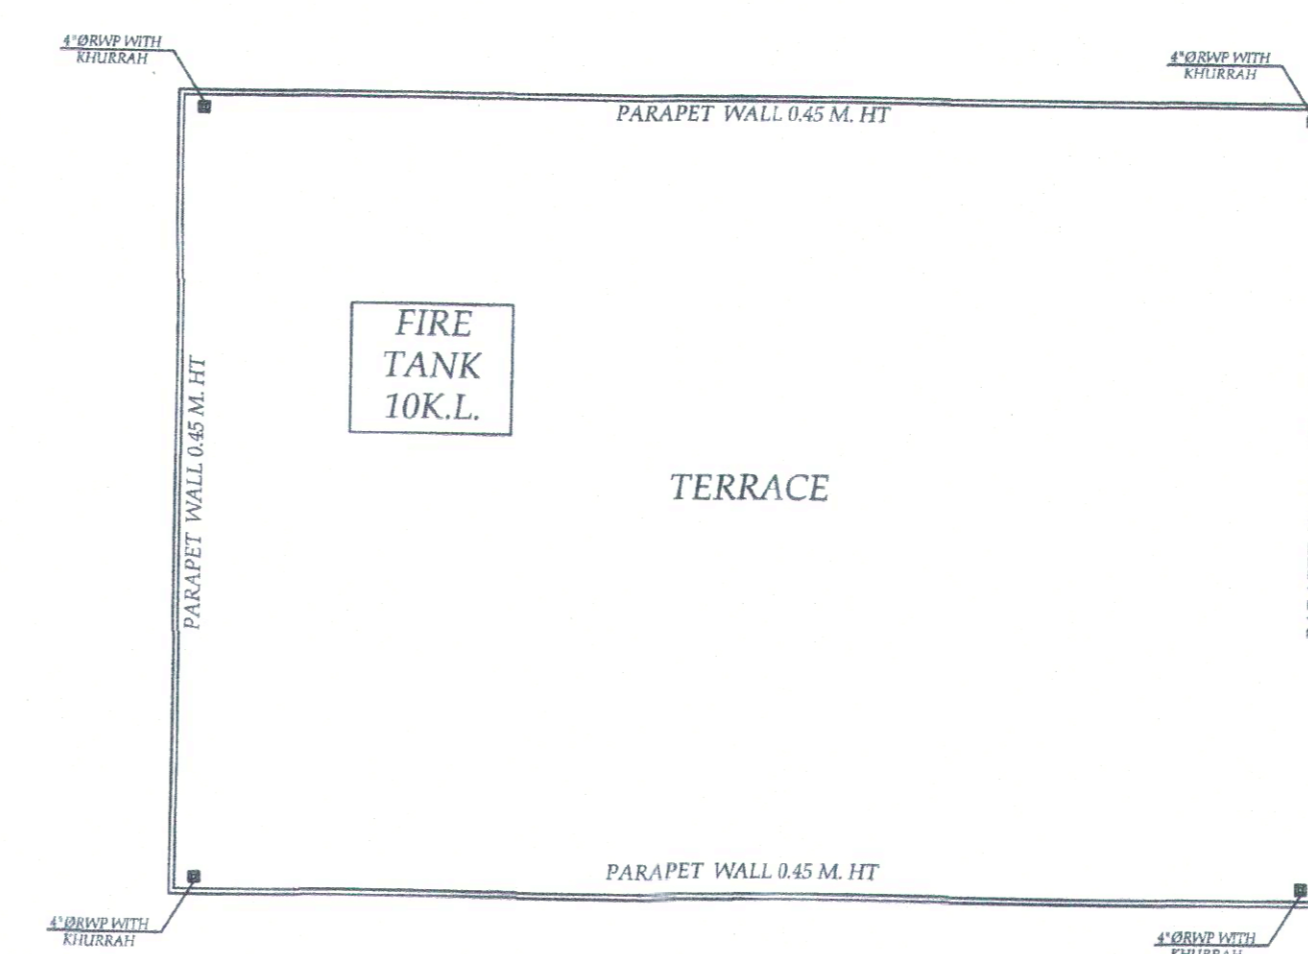


BLOCK-A  
TERRACE

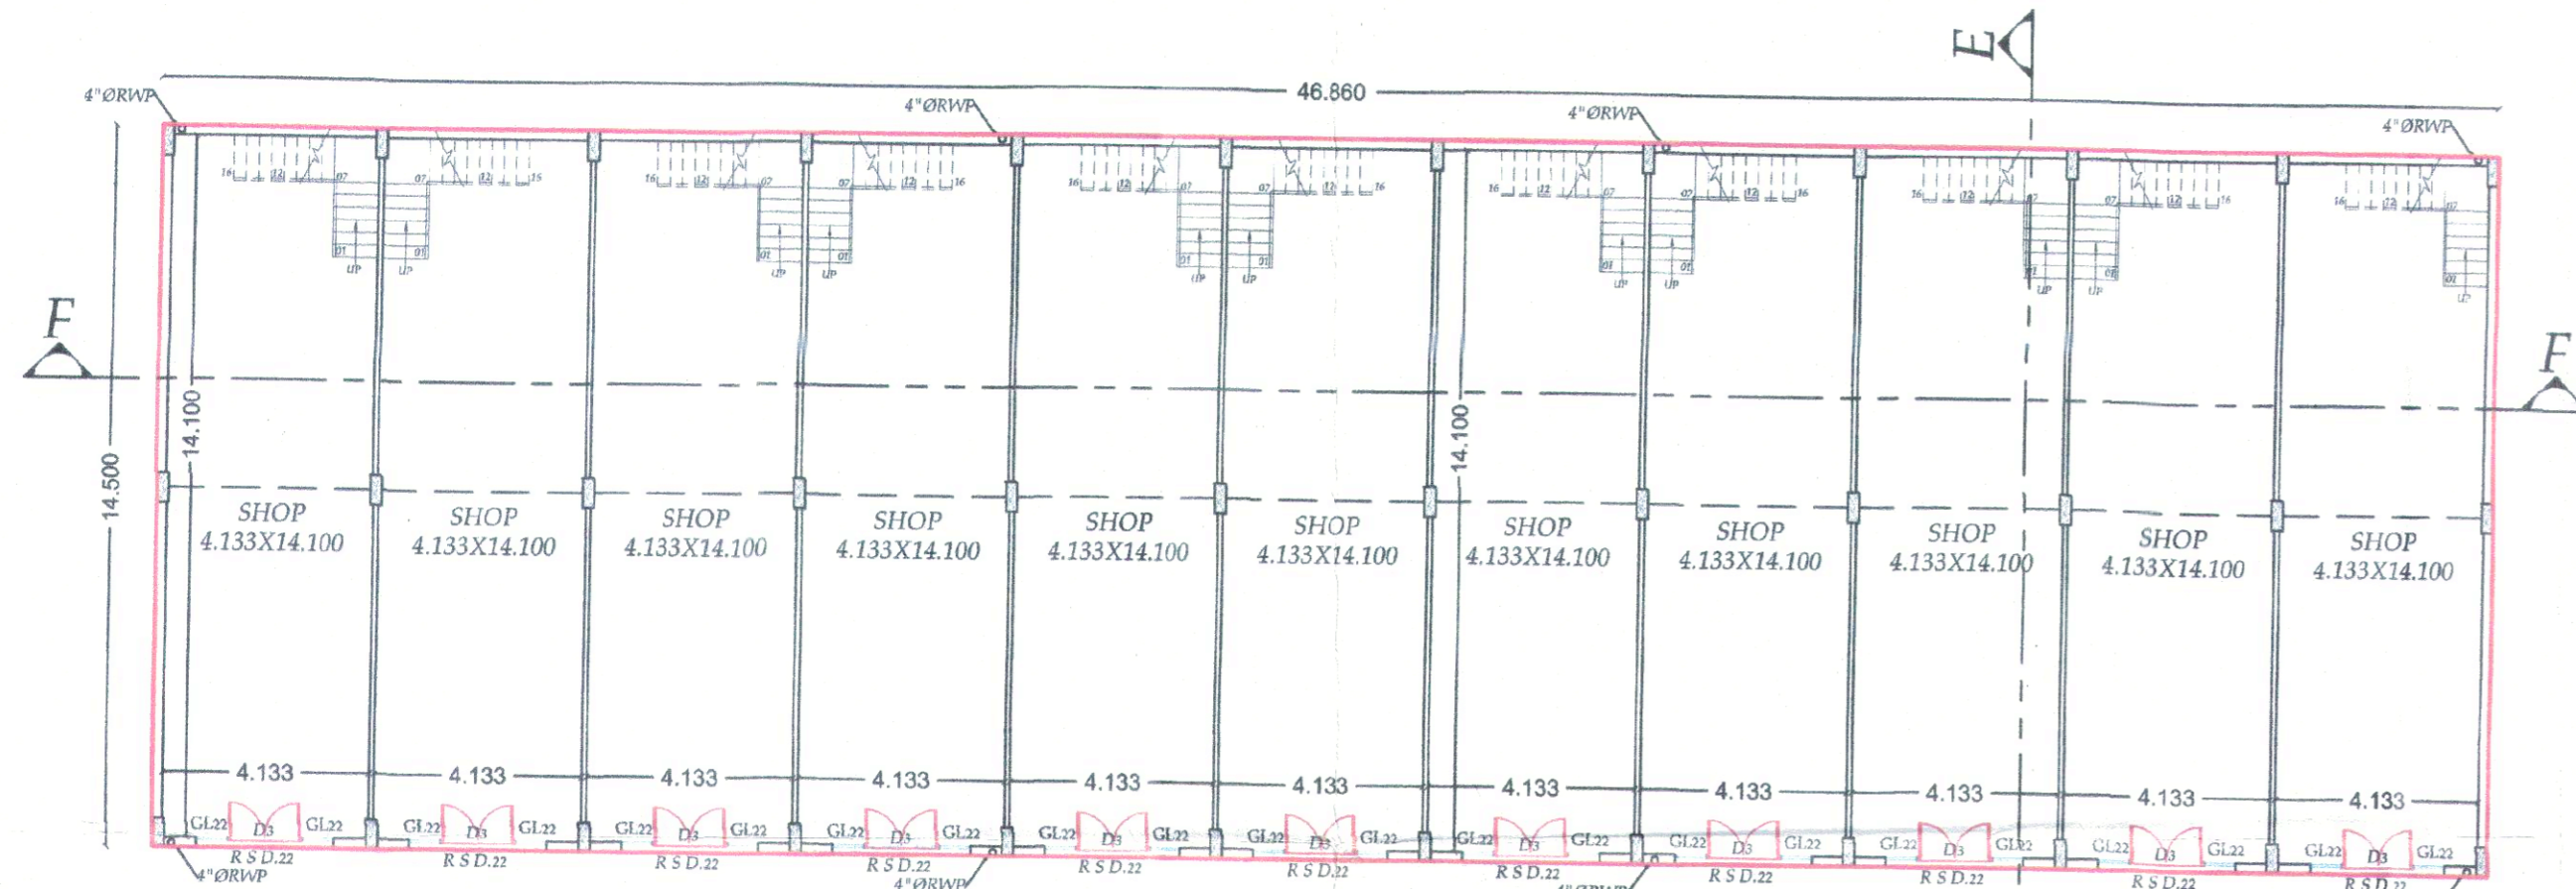


BLOCK-B  
GROUND FLOOR PLAN

AREA CHART OF BLOCK-A		
GROUND FLOOR		
17	23.08X16.00	369.28 SQMT.
MEZZANINE FLOOR		
18	23.08X7.85	181.178 SQMT.
TOTAL AREA OF BLOCK-A = 369.28+184.64 = 550.458 SQMT.		

AREA CHART OF BLOCK-B		
GROUND FLOOR		
19	46.86X14.50	679.470 SQMT.
MEZZANINE FLOOR		
20	46.86X7.25	339.735 SQMT.
TOTAL AREA OF BLOCK-B = 679.470+339.735 = 1019.205 SQMT.		

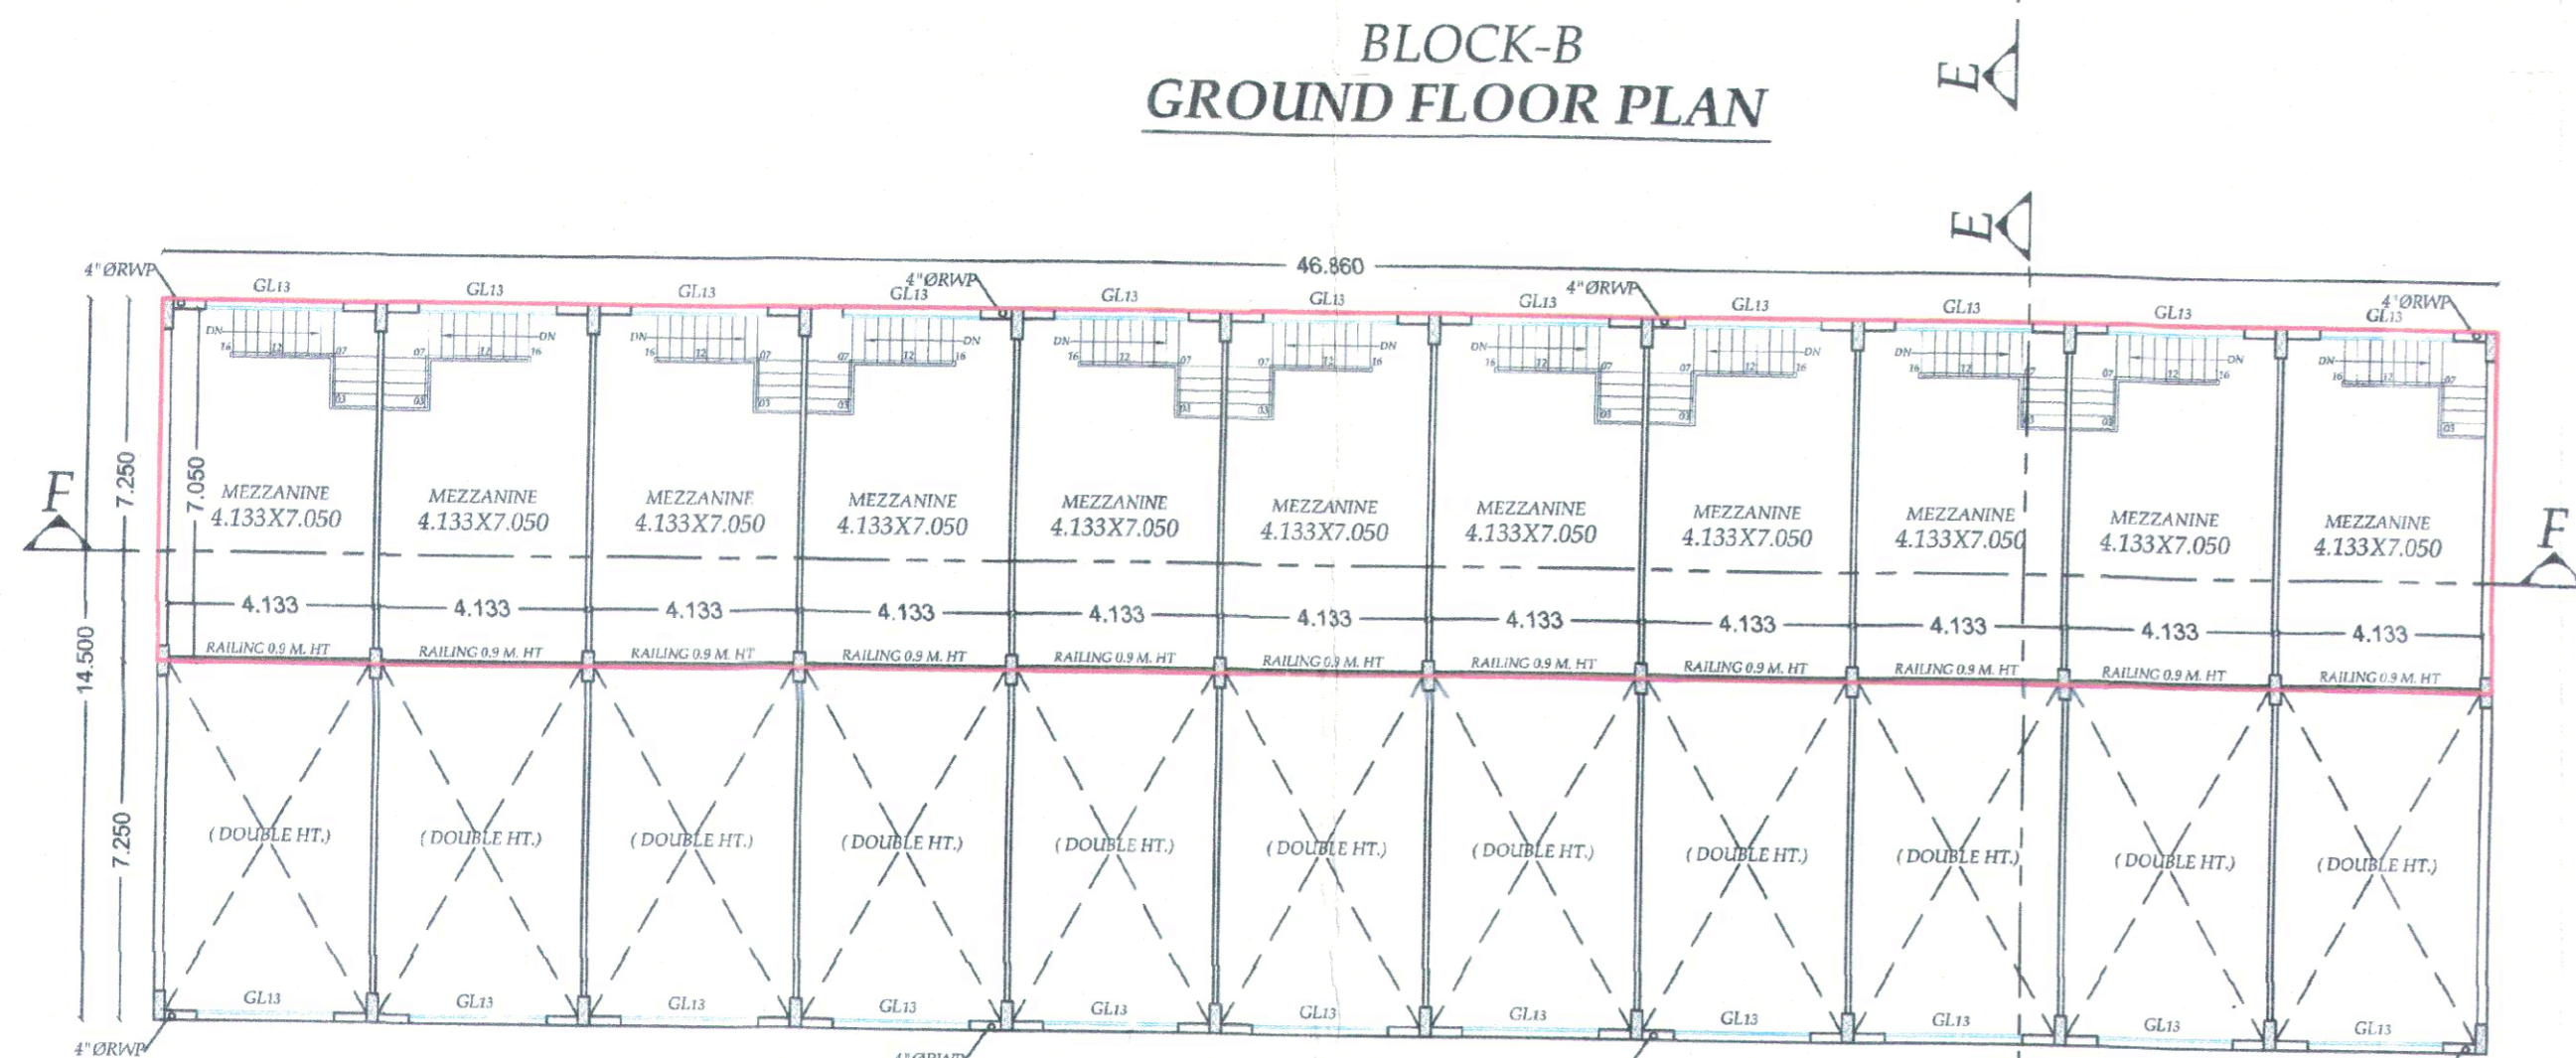


BLOCK-B  
MEZZANINE FLOOR PLAN

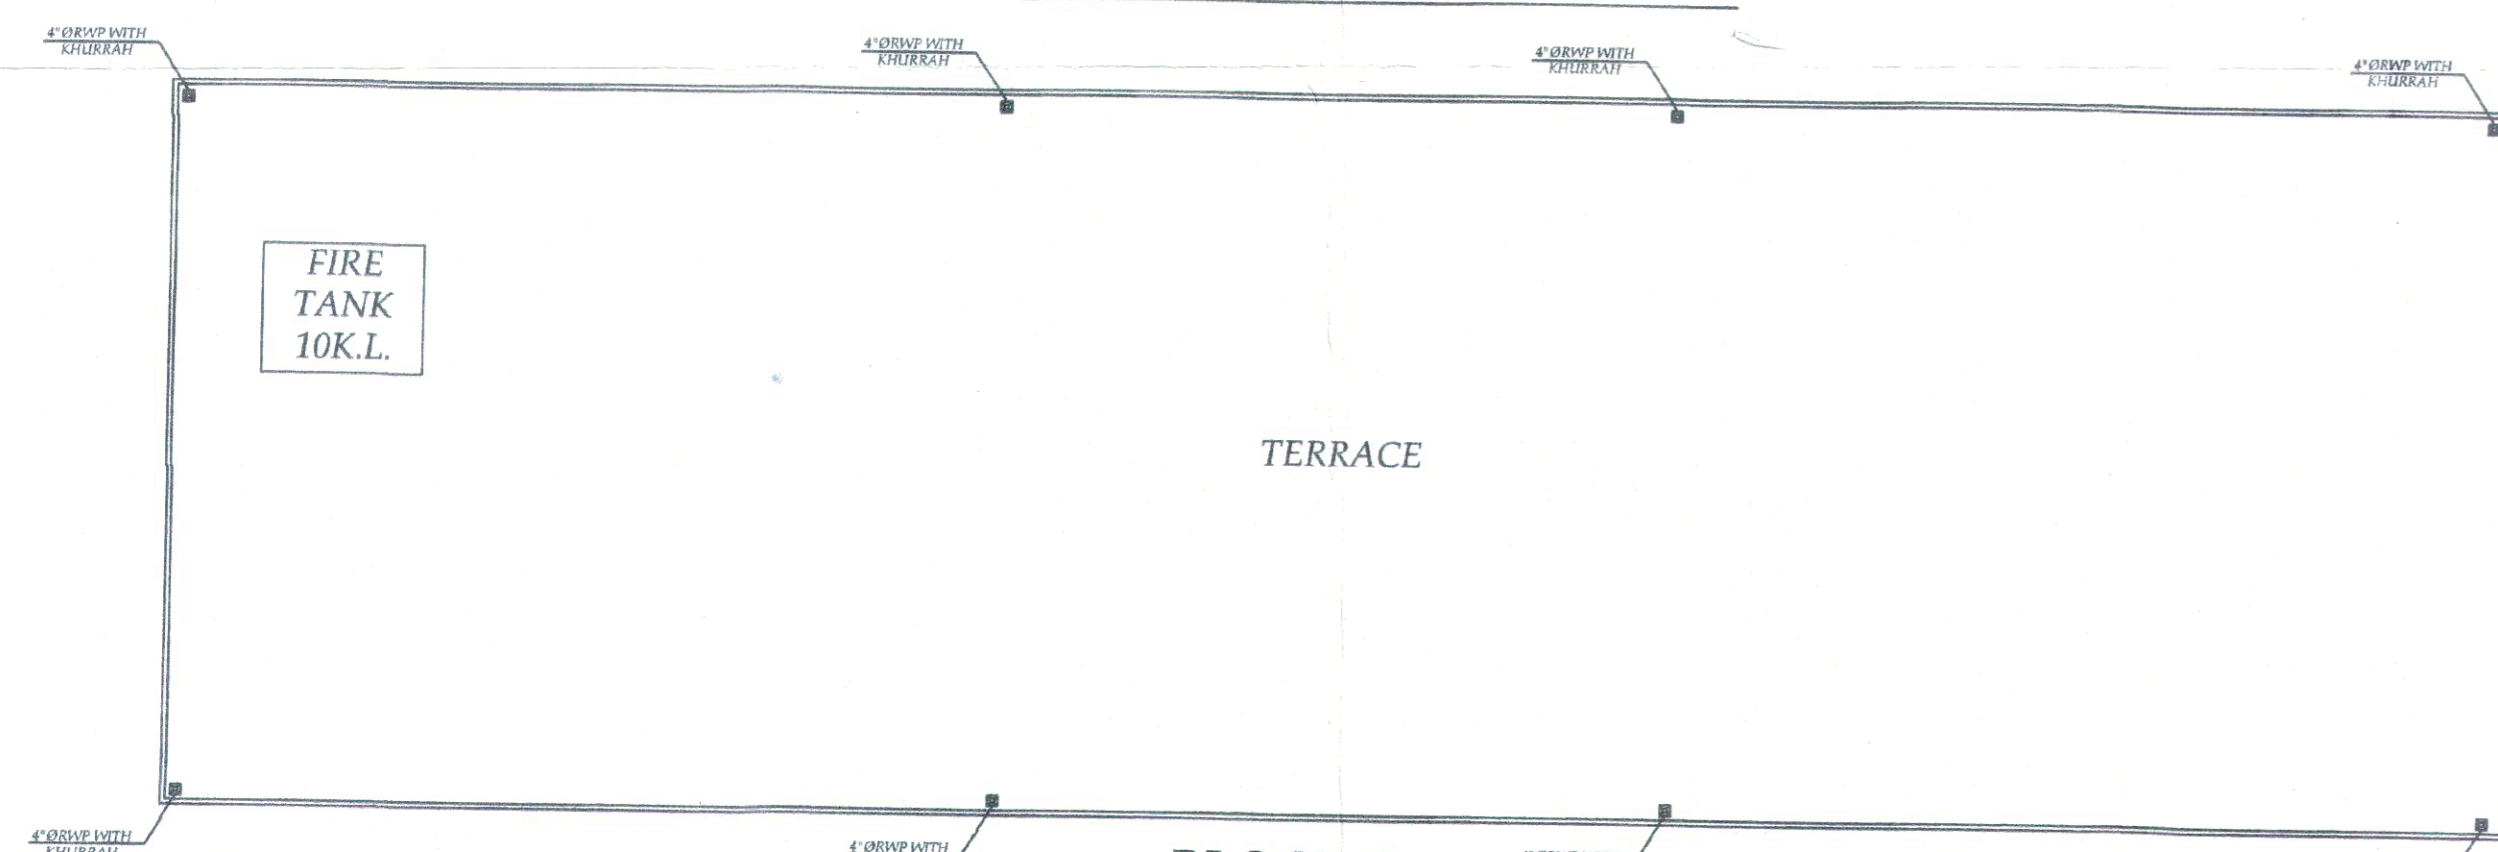


BLOCK-B  
TERRACE

APPLICANT SIGN.

For Aerens Gold Souk Project (Hisar) Pvt. Ltd.  
  
Authorized Signatory

ENGINEER

  
T.D. ANEJA  
M.E. STRUCTURES  
CHARTERED ENGINEER (P-1094277)  
CTP REGD NO. 1350A  
9810076111.9810078111  
Email - tdaneja1905@gmail.com  
460 HTYO APARTMENTS SEC-56 GGN-122011

  
BINAYAK SWAIN  
M. Tech (Structural)  
Structural Engineer  
Shop No. 2, Gupta Complex, Opp. Huda Office  
First Floor, Sector-14, GGN (HR)

ARCHITECT

DDT (HQ)  
Member  
BPAC

Checked and found ok for Public Health  
(Internal) Service only subject to comments in  
in forwarding letter No. -11566.....DU/21/12/2024

Superintending Engineer (HQ)  
for Chief Engineer-I  
